


**FLOOR PLAN SCHEME D (650 sq.ft.)**

SCALE: 1/4"=1'

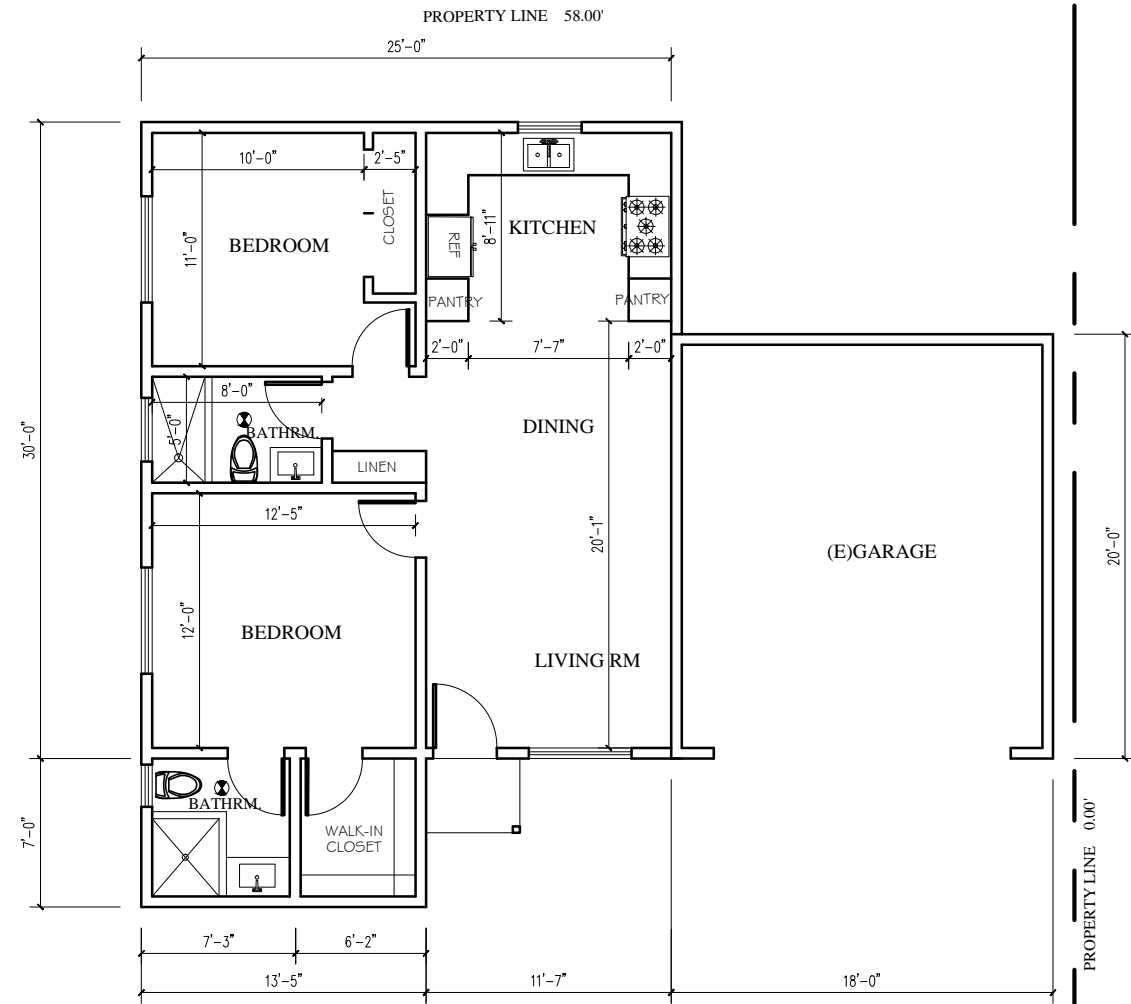

**FLOOR PLAN SCHEME C (848 sq.ft.)**

SCALE: 1/4"=1'

Project: ONE STORY ADU ADDITION

Owner:

All drawings and written material appearing herein constitute the original and unpublished work of the architect and the same may not be duplicated used or disclosed without the written consent of the architect or representative.

Remarks Date By

Sheet Title  
FLOOR PLAN

Drawn By VQ

Project No. -

Date

Scale AS SHOWN

Sheet

