


SCALE : 1" = 30'

Glen View Boulevard
60' R/W plat

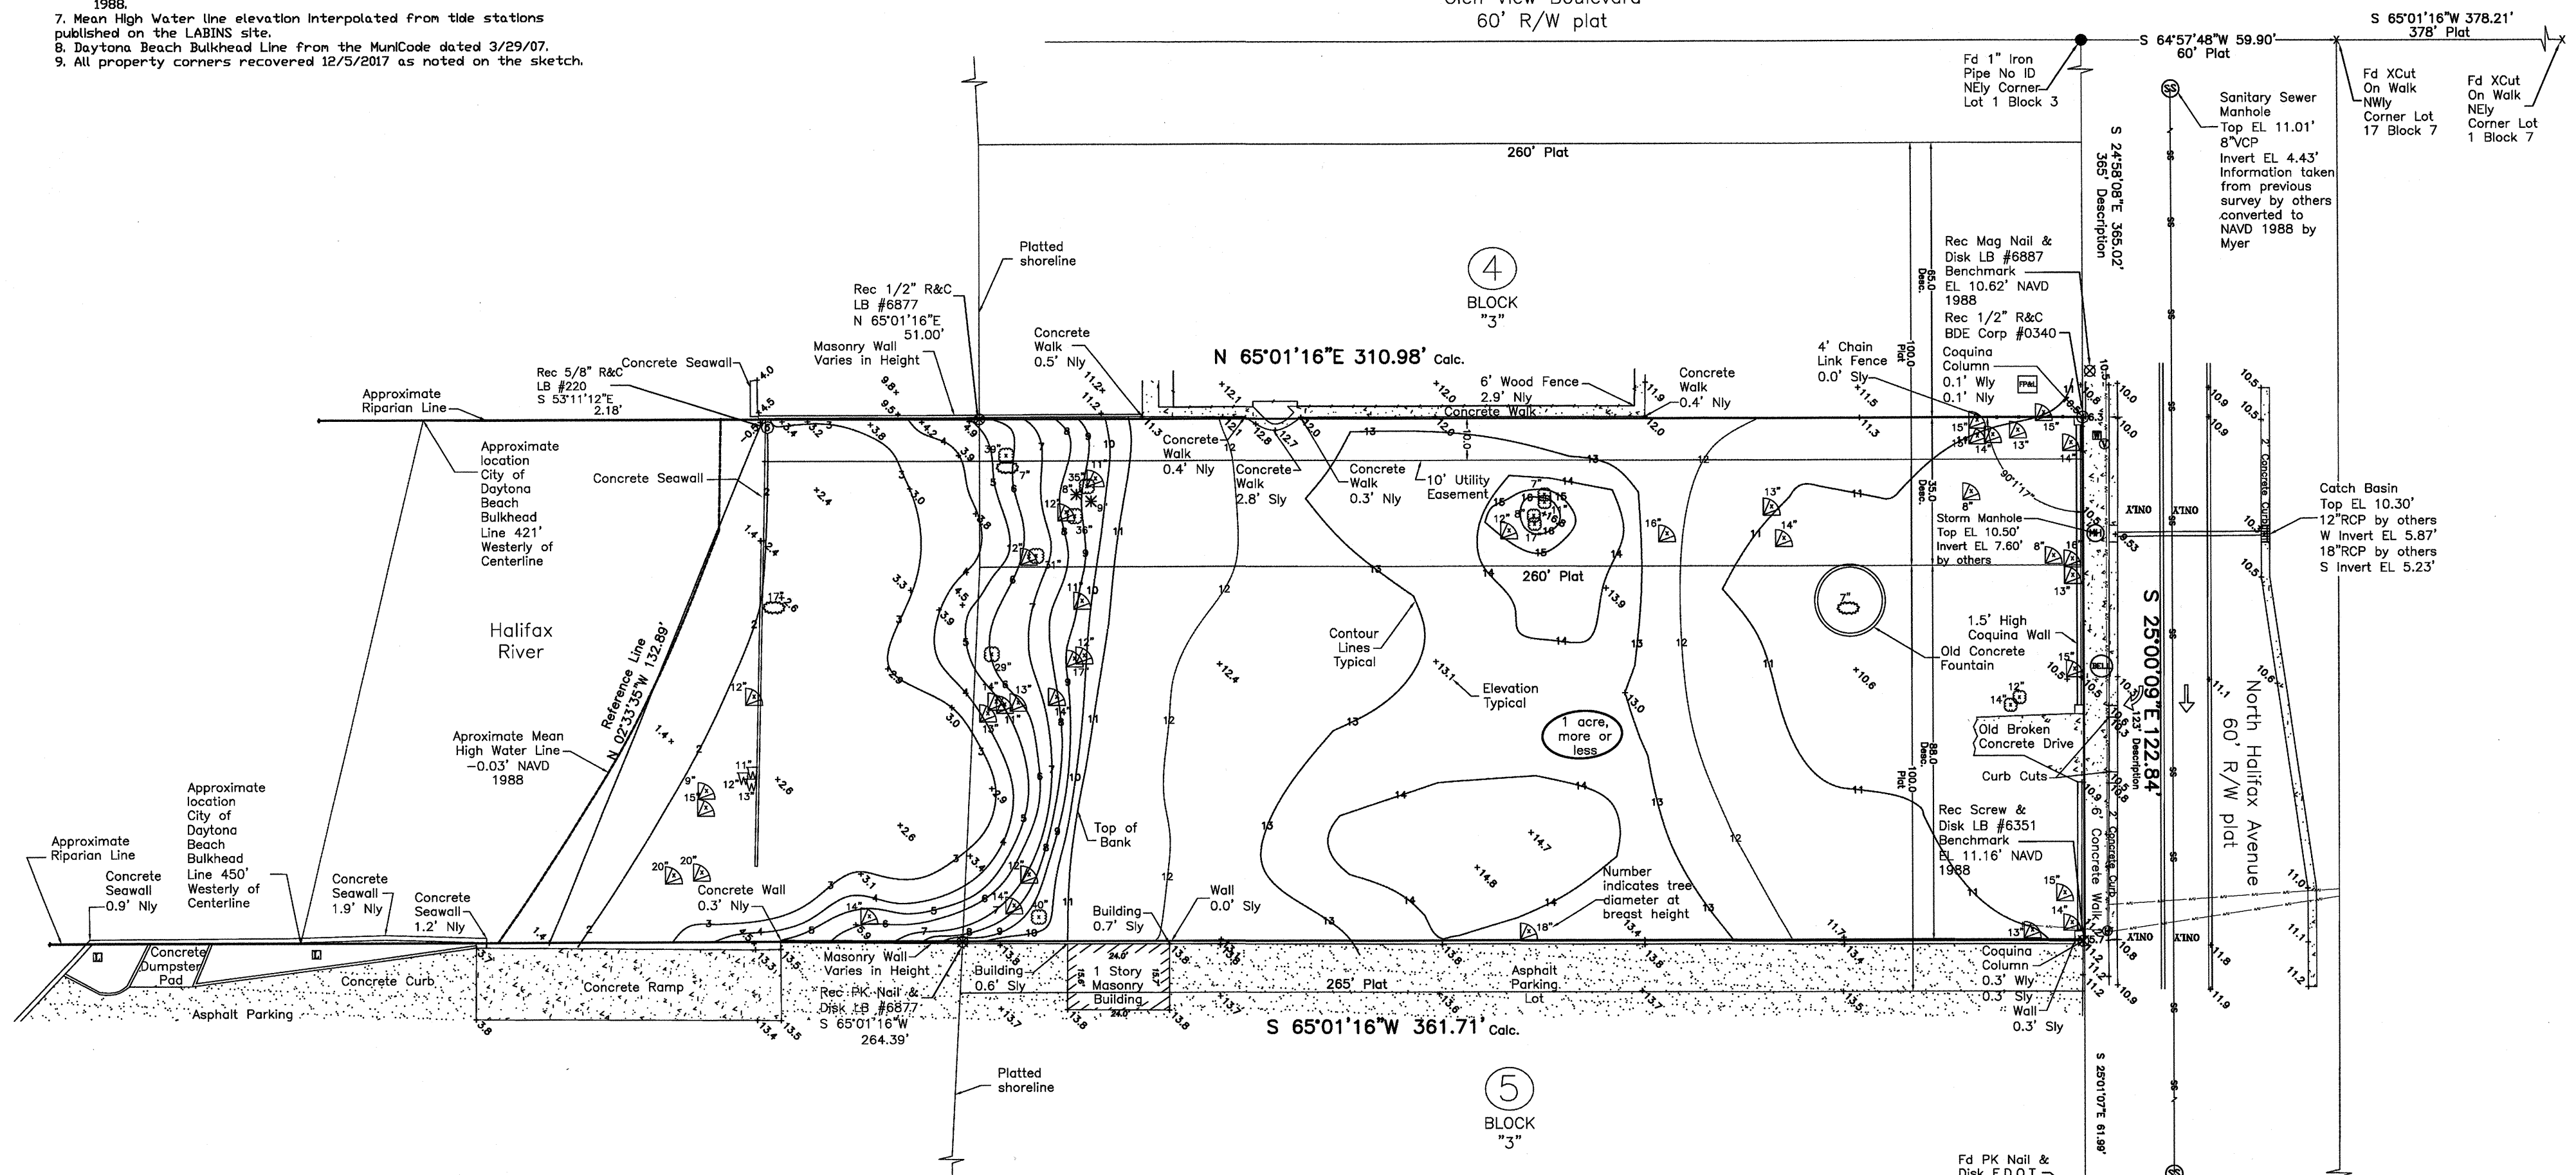

- IP Iron pipe
- L Arc length
- LB Licensed business
- N(LY) North(erly)
- NAV(D) North American Vertical Datum
- NGVD National Geodetic Vertical Datum
- PC Point of curve
- PCP Permanent control point
- PDB Point of beginning
- PDC Point of commencement
- PDT Point of terminus
- PT Point of tangent
- R Radius
- R&C Rod and cap
- REC Recovered
- RLS Registered land surveyor
- R/W Right of Way
- S(LY) South(erly)
- ① Telephone service
- TYP Typical
- ① Utility pole
- △ Utility services
- △ Well
- W(LY) West(erly)
- W Water meter

MMYER LAND SURVEYING, INC.
 LICENSED BUSINESS #6877
 MICHAEL M. MYER #LS 4006
 PROFESSIONAL LAND SURVEYOR
 RIDGEWOOD AVENUE HOLLY HILL, FLORIDA 32117
 386 255-6304 Phone

SCALE 1" = 30'	DESIGNED	DRAWN ALH	CHECKED MMM	DATE 12/6/17
-------------------	----------	--------------	----------------	-----------------