


ROOF PLAN
1/4"=1'-0"

GENERAL NOTES:


1. MAIN ROOF SLOPE IS 8/12 SLOPE.
2. PLANS ARE NOT BASED ON ACTUAL SITE CONDITIONS. CONTRACTOR TO VERIFY SLAB AND FILL DIRT ADJUSTMENTS BASED ON SLOPE CONDITIONS.
3. FOUNDATION TO BE SLAB ON GRADE.
4. ALL OVERHANGS AT ROOF SOFFIT ARE 1'-0".
5. SHINGLES TO BE 30 YEAR COMPOSITION
6. ALL WINDOWS AND DOOR WINDOWS TO BE DOUBLE PANE, LOW-E GLASS.

WINDOW SCHEDULE	
1	3'-0"x6'-0" DOUBLE INSULATED, DIVIDED LITE
2	11"x6'-0"x6'-0" DOUBLE INSULATED, DIVIDED LITE
3	11"x6'-0"x6'-0" DOUBLE INSULATED, FULL LITE WITH TRANSOM
4	3'-0"x4'-0" DOUBLE INSULATED, FULL LITE WITH TRANSOM
5	4'-0"x4'-0" DOUBLE INSULATED, FULL LITE
6	3'-0"x6'-0" DOUBLE INSULATED, FULL LITE

DOOR SCHEDULE	
A	3'-0"x8'-0" ENTRY DOOR WITH SIDE-LITE AND TRANSOM
B	2'-8"x6'-8" BASED PANEL INTERIOR DOOR
C	2'-4"x6'-8" BASED PANEL INTERIOR DOOR
D	11"x6'-0"x6'-0" BASED PANEL INTERIOR DOORS
E	2'-4"x8'-0" BASED PANEL INTERIOR DOOR
F	3'-0"x6'-8" BASED PANEL EXTERIOR DOOR
G	18'-0"x8'-0" SECTIONAL GARAGE DOOR
H	3'-0"x8'-0" FULL LITE EXTERIOR DOOR WITH TRANSOM
I	2'-4"x6'-8" BASED PANEL INTERIOR POCKET DOOR

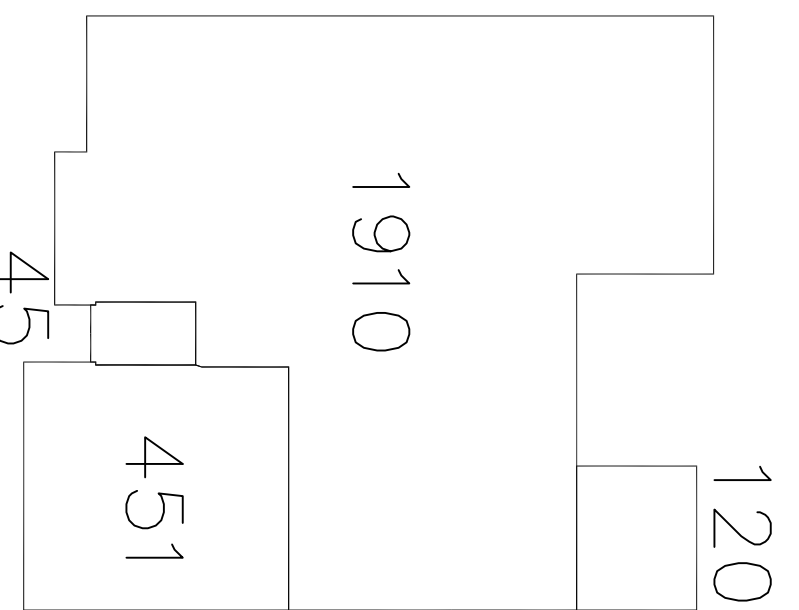

AREA PLAN
1/16"=1'-0"

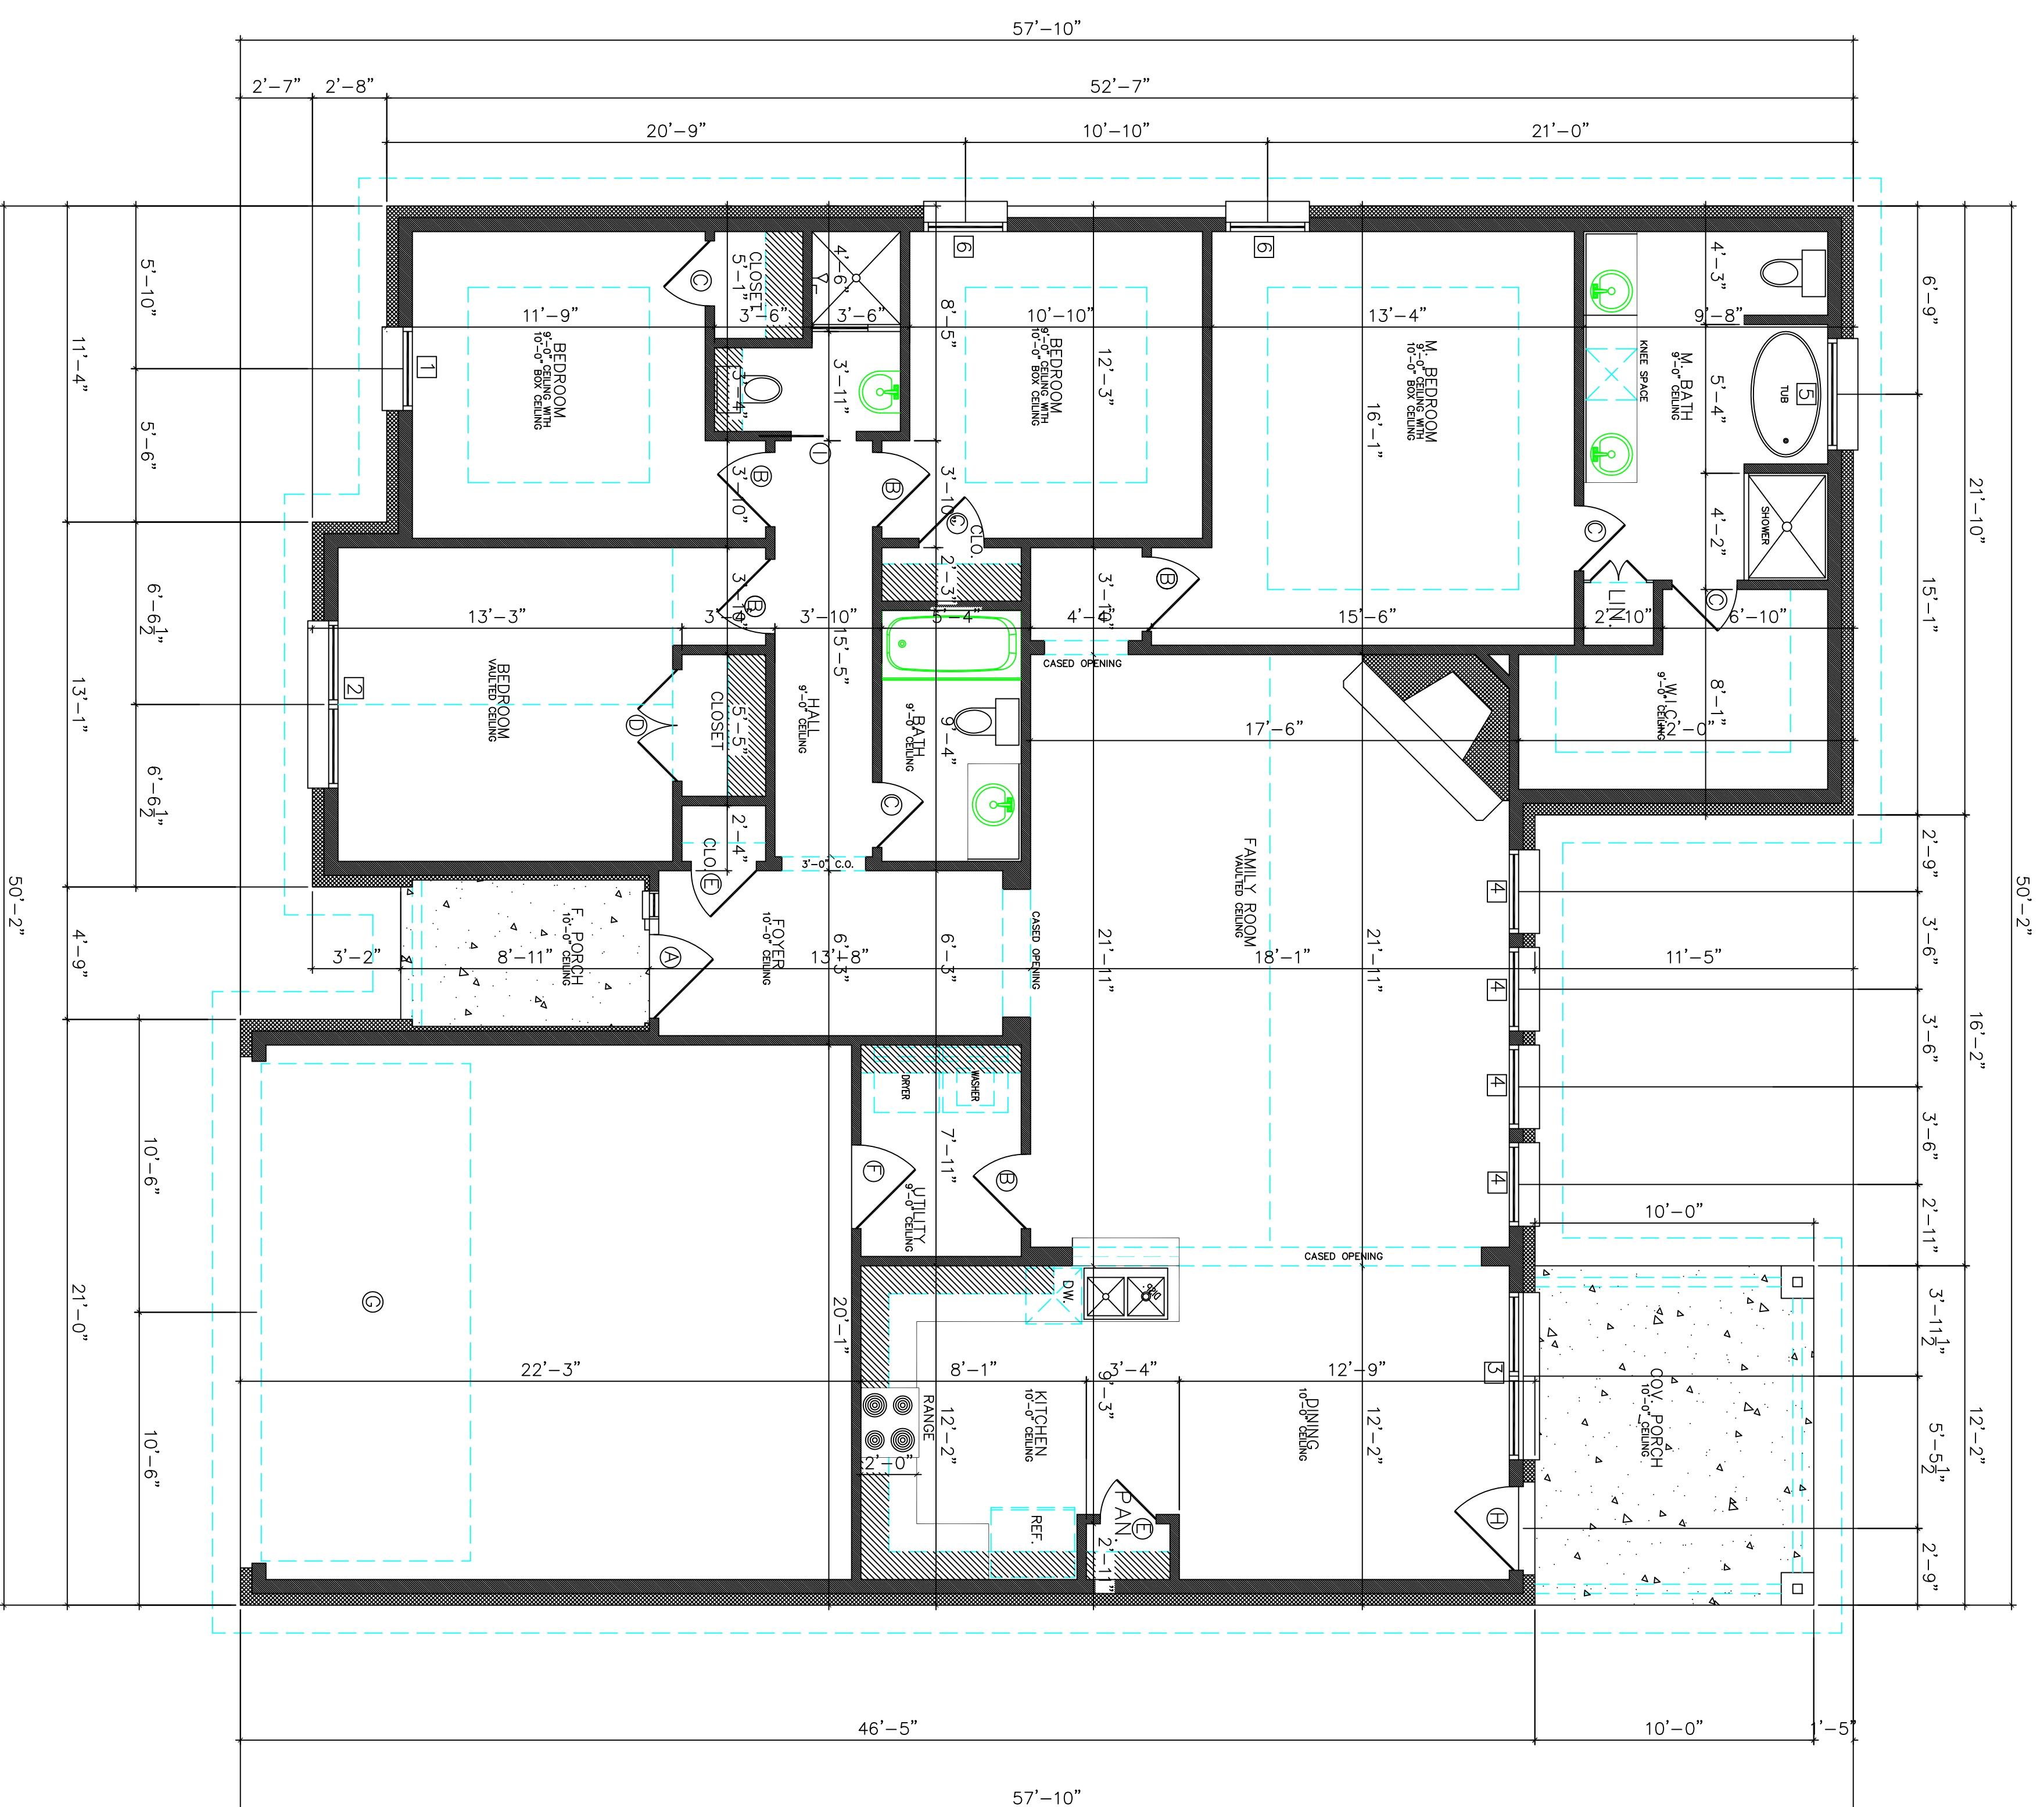

DIMENSIONED FLOOR PLAN
1/4"=1'-0"

REVISED
1910 RIGHT FRONT

OCTOBER 8, 2020
2J HOME BUILDERS, LLC
11971 HWY 64E
TYLER, TEXAS 75707