



POST LAYOUT

Personal Use, 900 sq. ft.


Eave 1

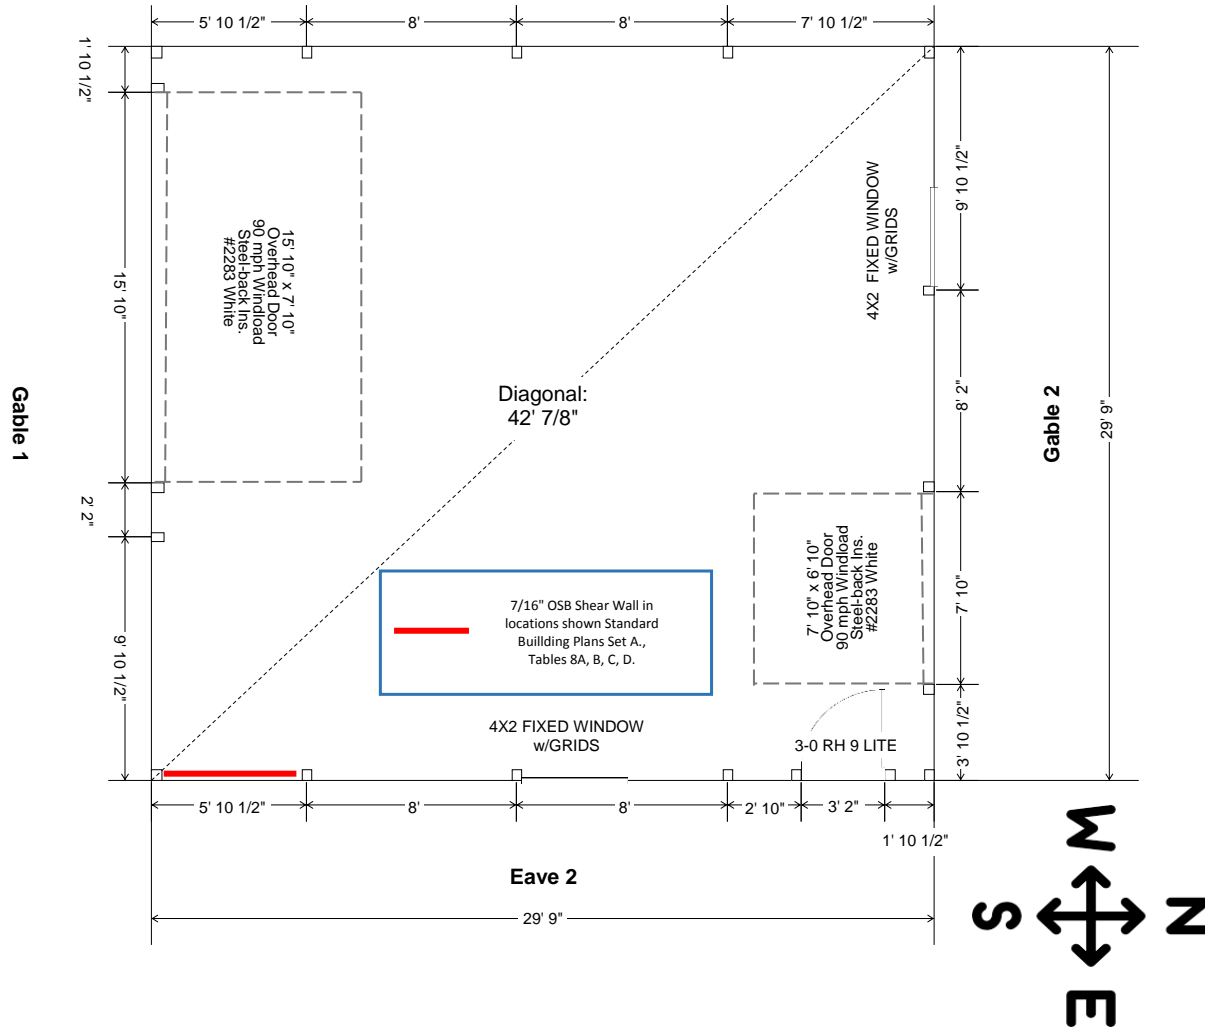


EAVE SIDE 2 ELEVATION

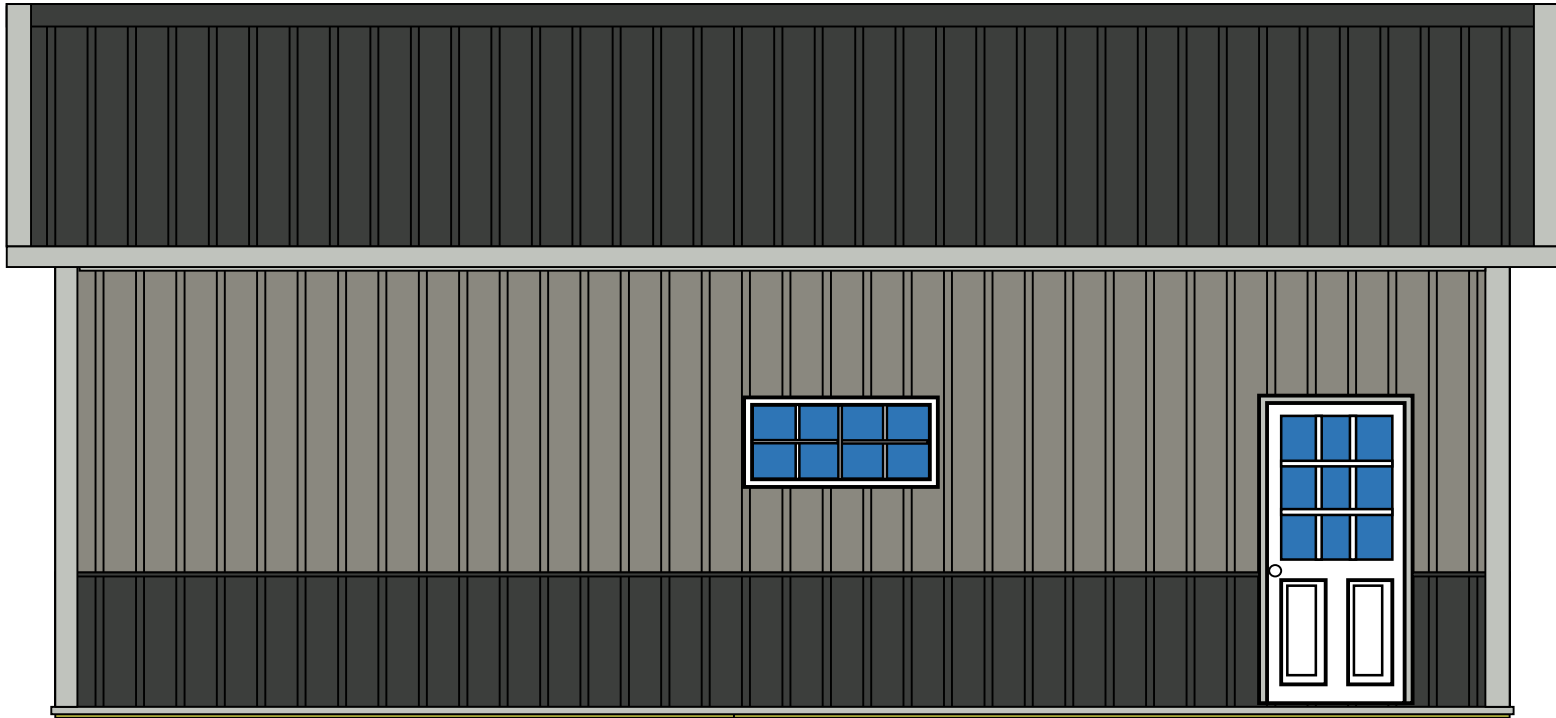


EAVE SIDE 1 ELEVATION

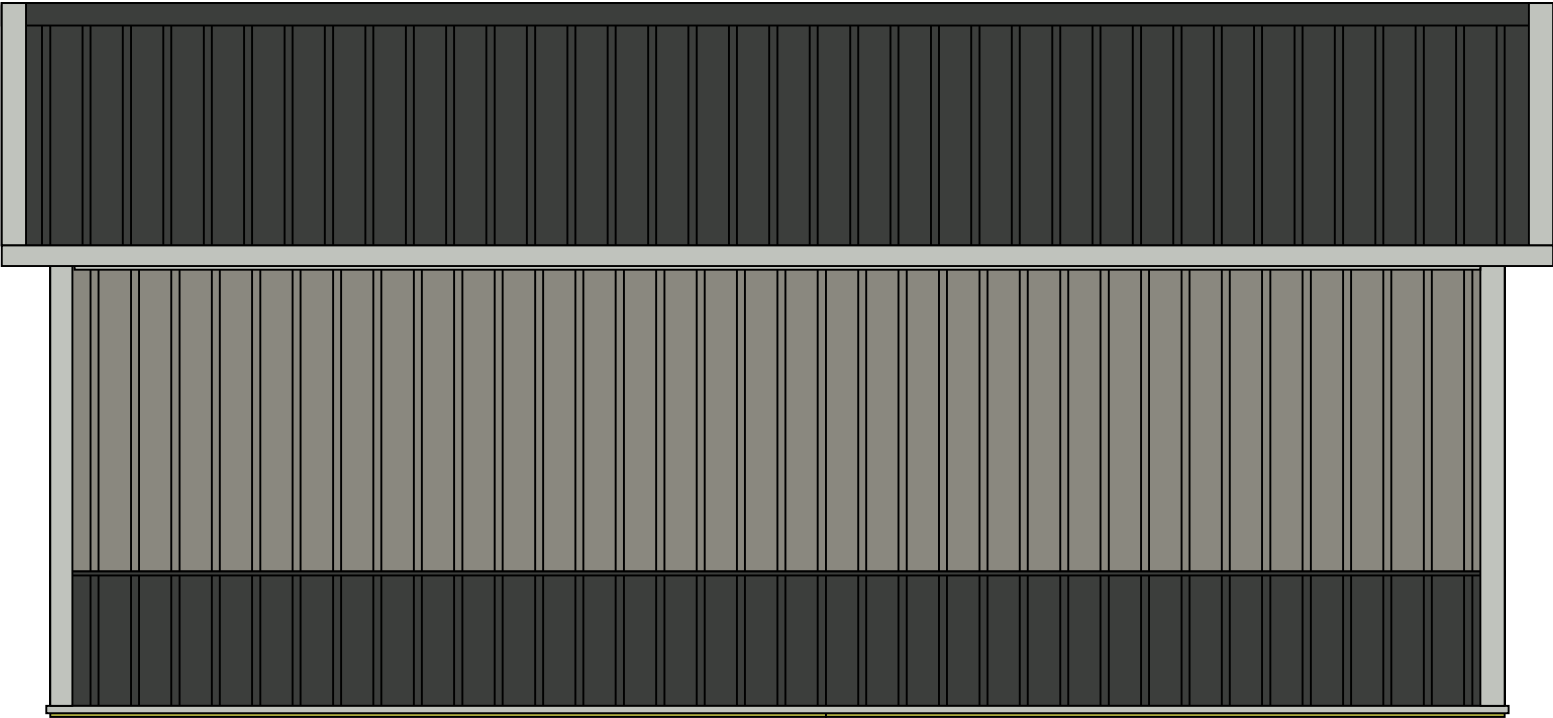

GABLE SIDE 2 ELEVATION

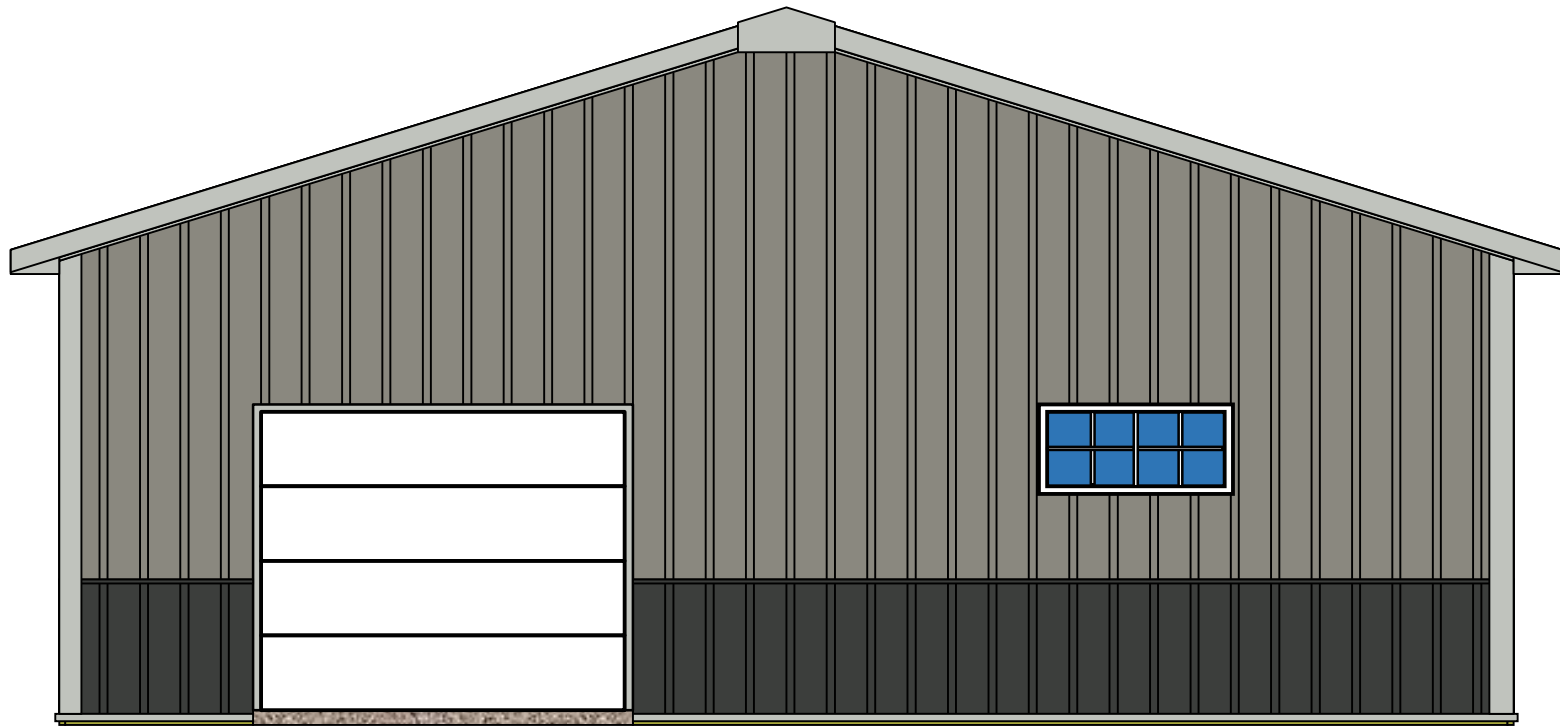

GABLE SIDE 1 ELEVATION

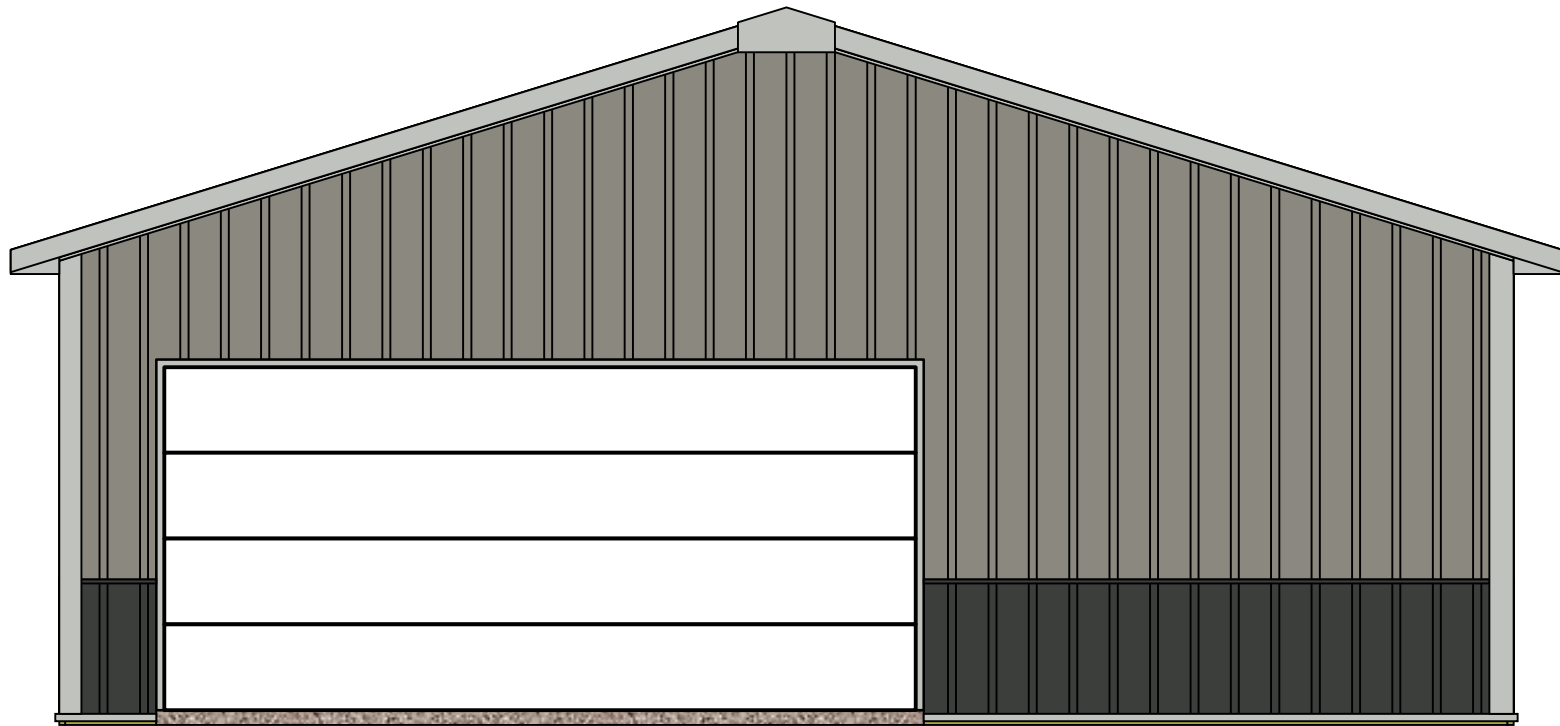


EAVE SIDE 2 WALL GIRT VIEW

Truss Carrier
2 x 12
Construction Grade

Wall Girt
2 x 4
Construction Grade

Skirt Board
2 x 6
Treated

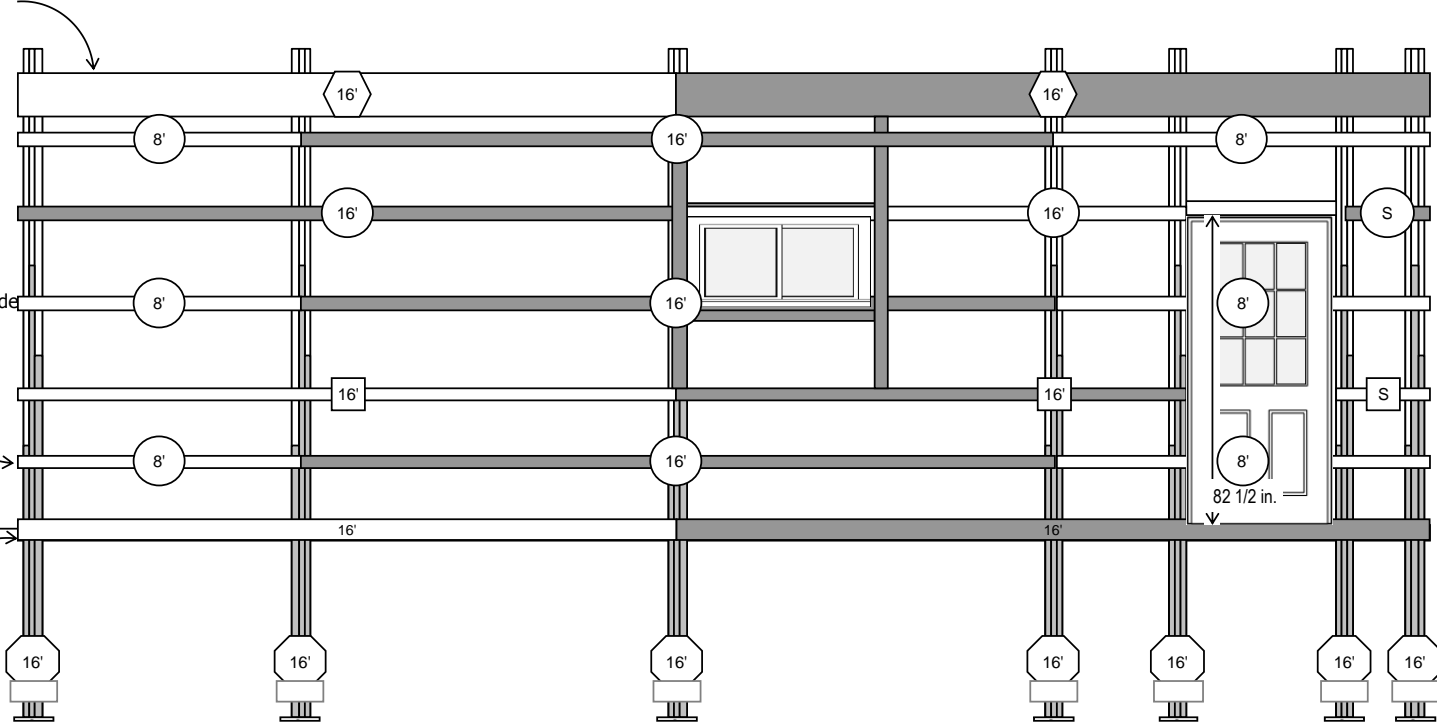

10'
3' 11"


Bagged Concrete
1 X 10

EAVE SIDE 1 WALL GIRT VIEW

Truss Carrier
2 x 12
Construction Grade


Wall Girt
2 x 4
Construction Grade

Skirt Board
2 x 6
Treated

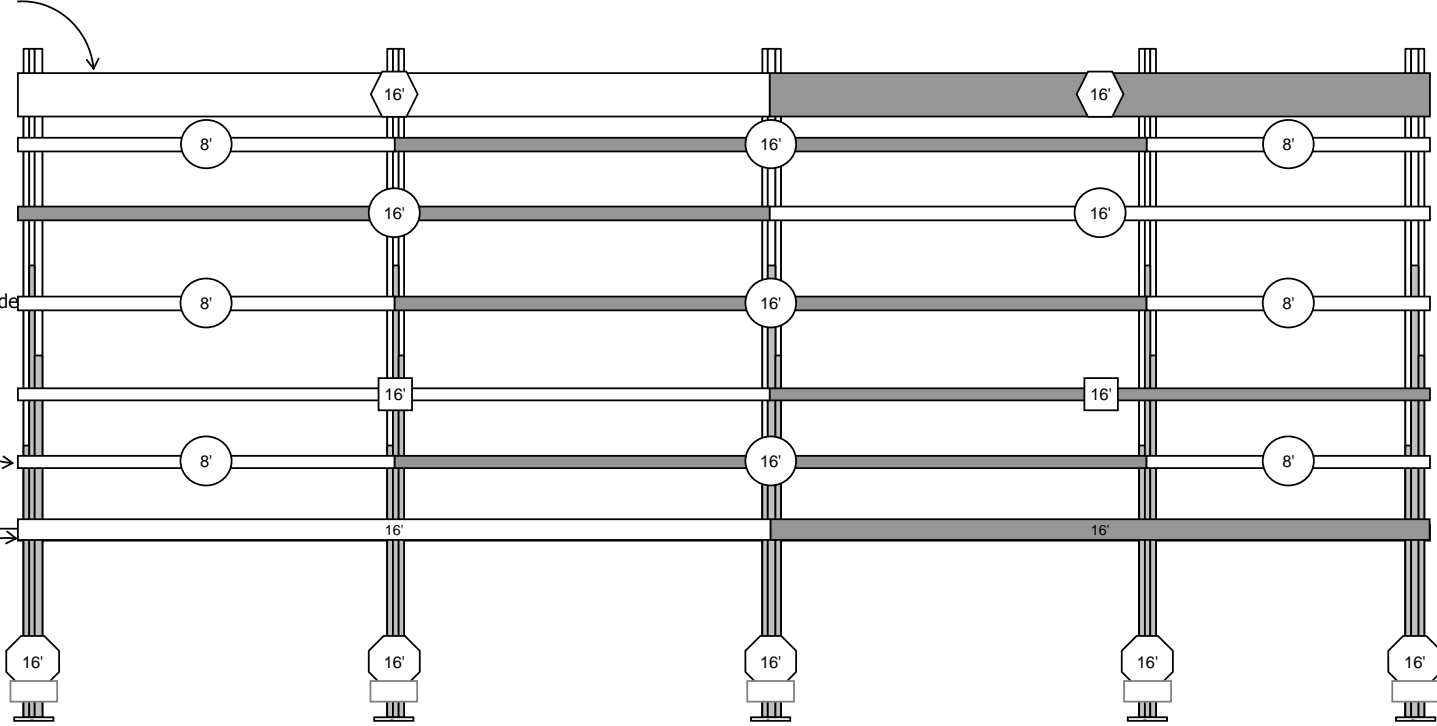


Bagged Concrete
1 X 10


GABLE SIDE 2 WALL GIRT VIEW

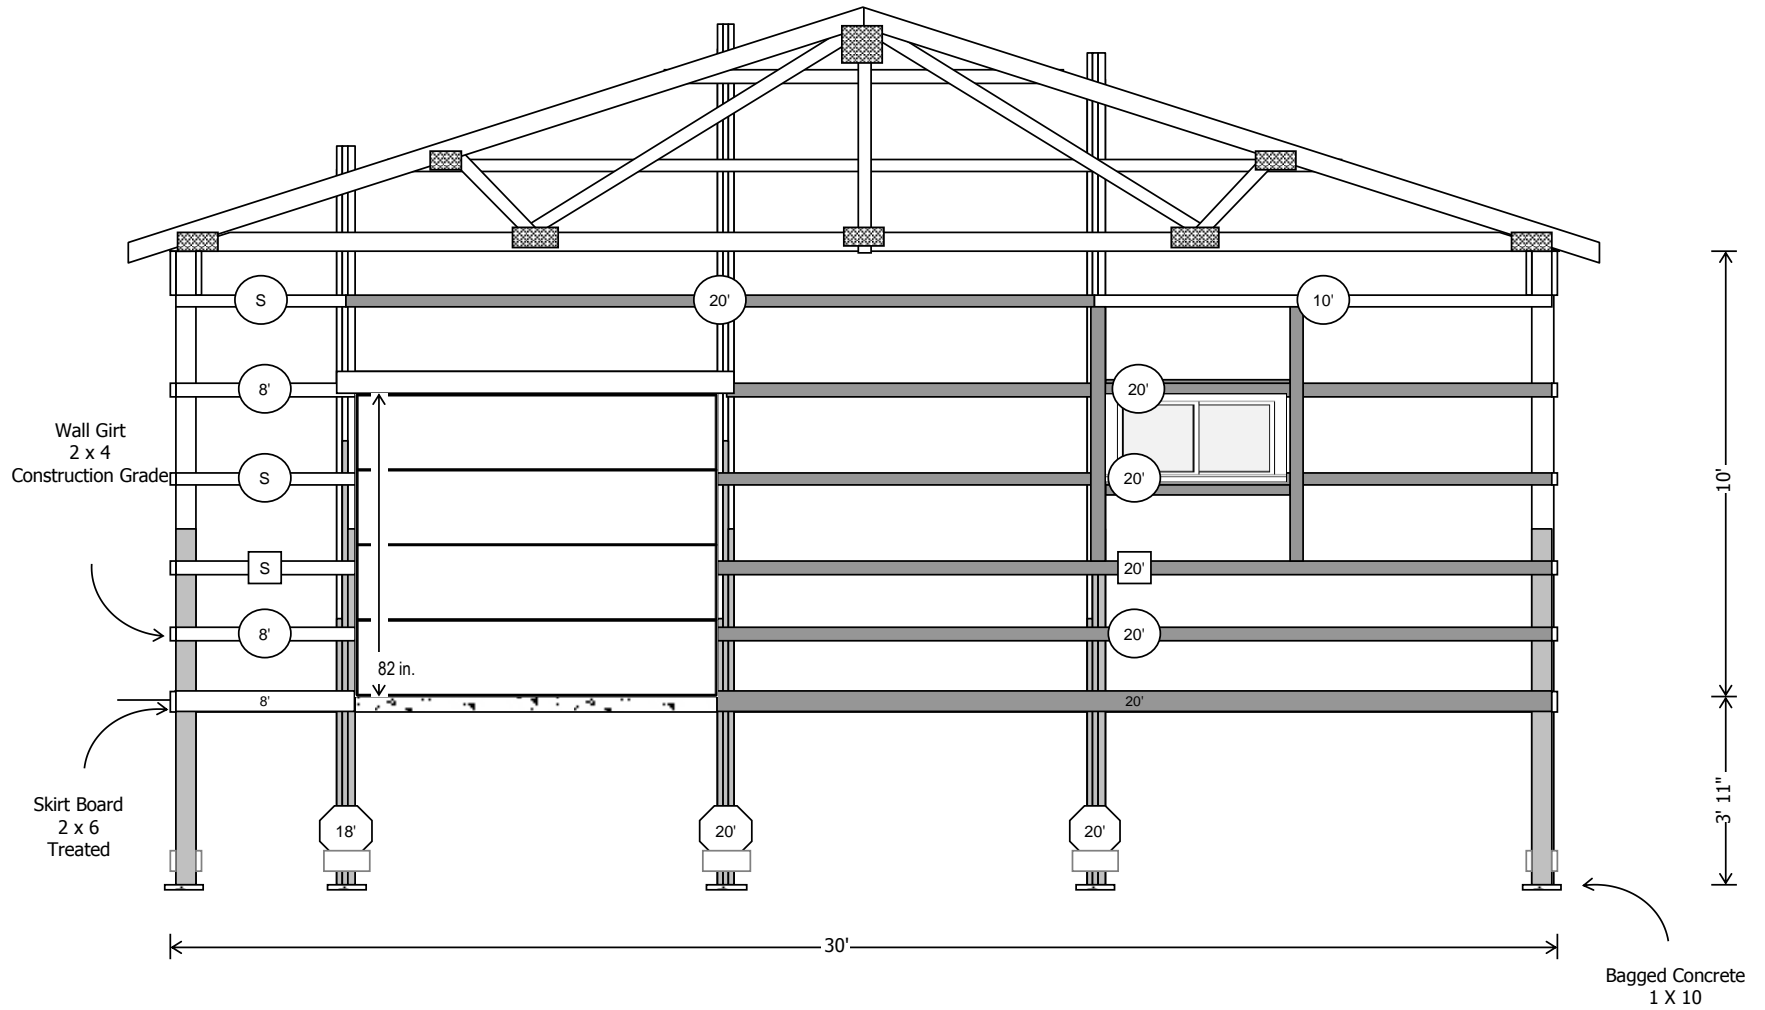


GABLE SIDE 1 WALL GIRT VIEW

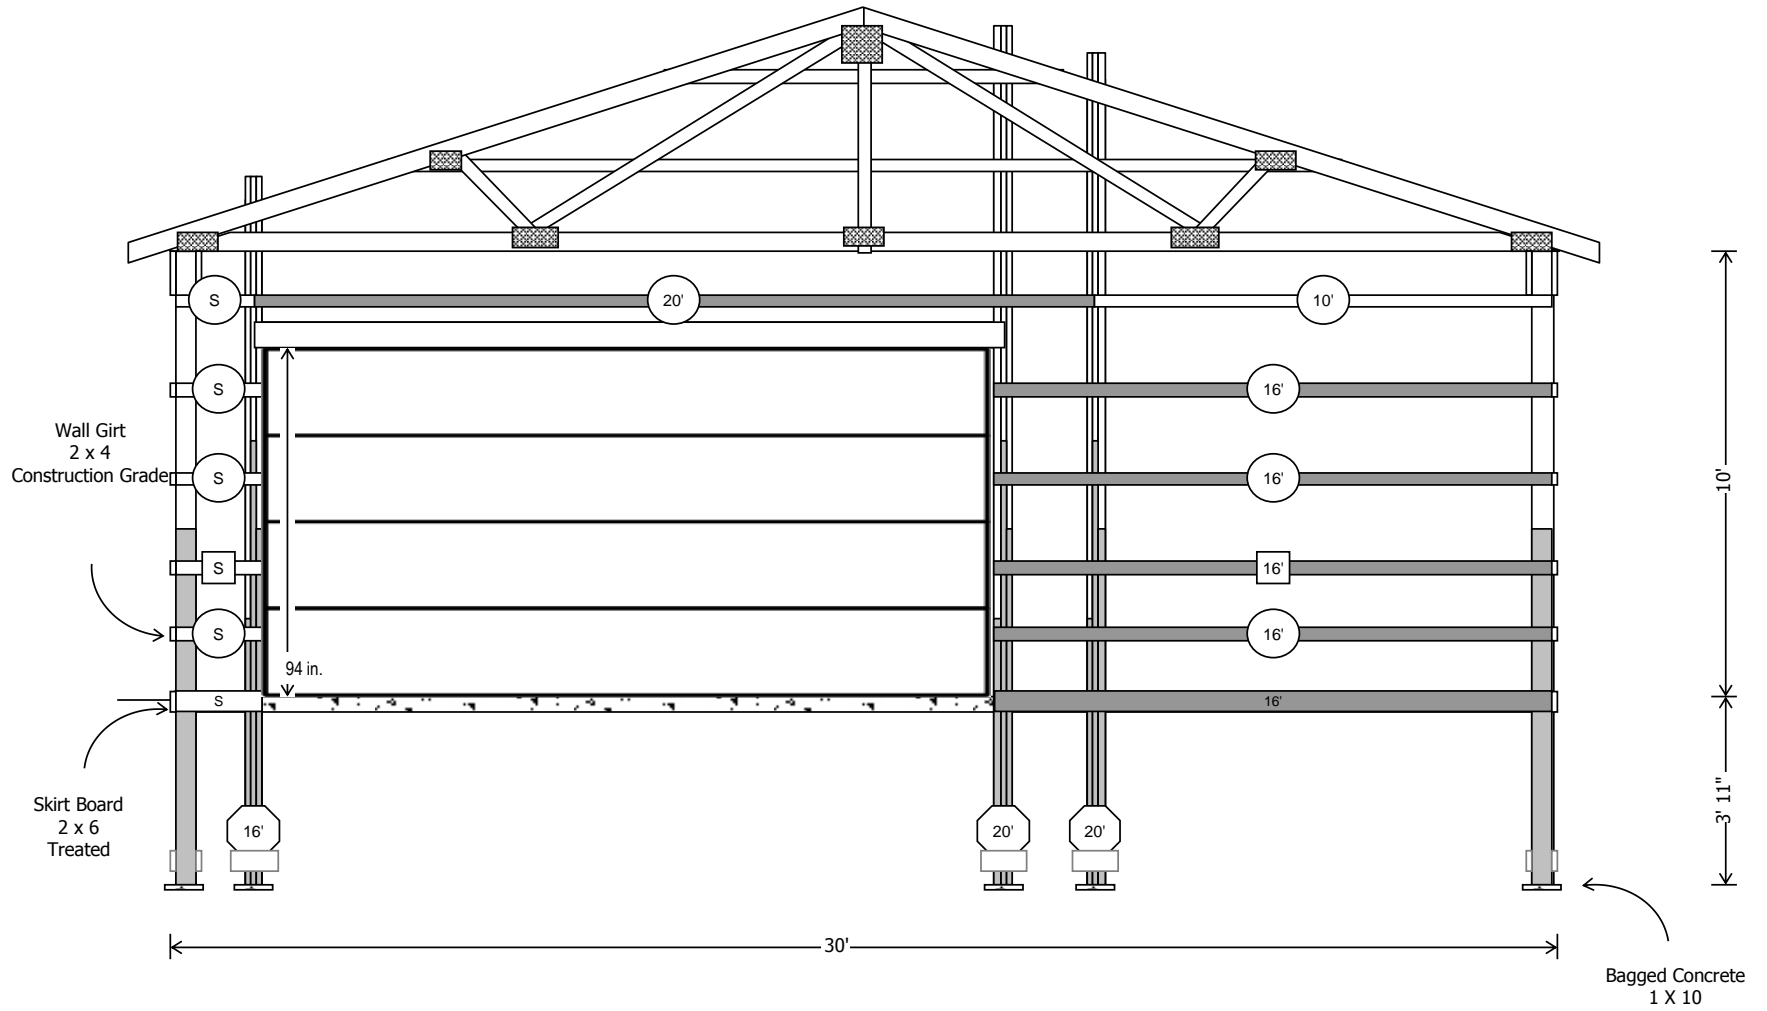


EAVE SIDE 2 STEEL WALL LAYOUT

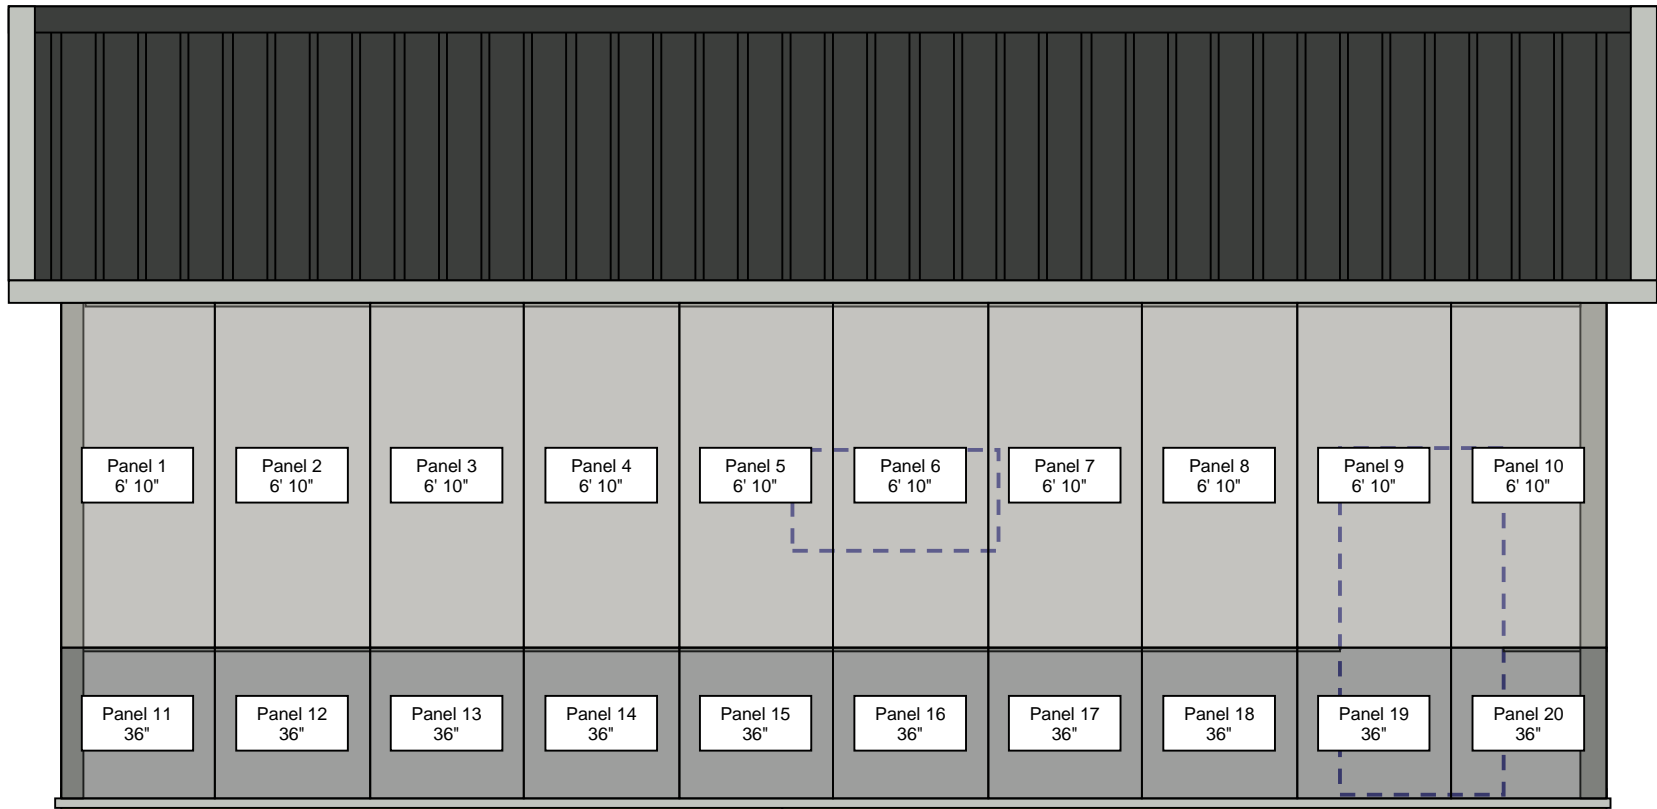

EAVE SIDE 1 STEEL WALL LAYOUT

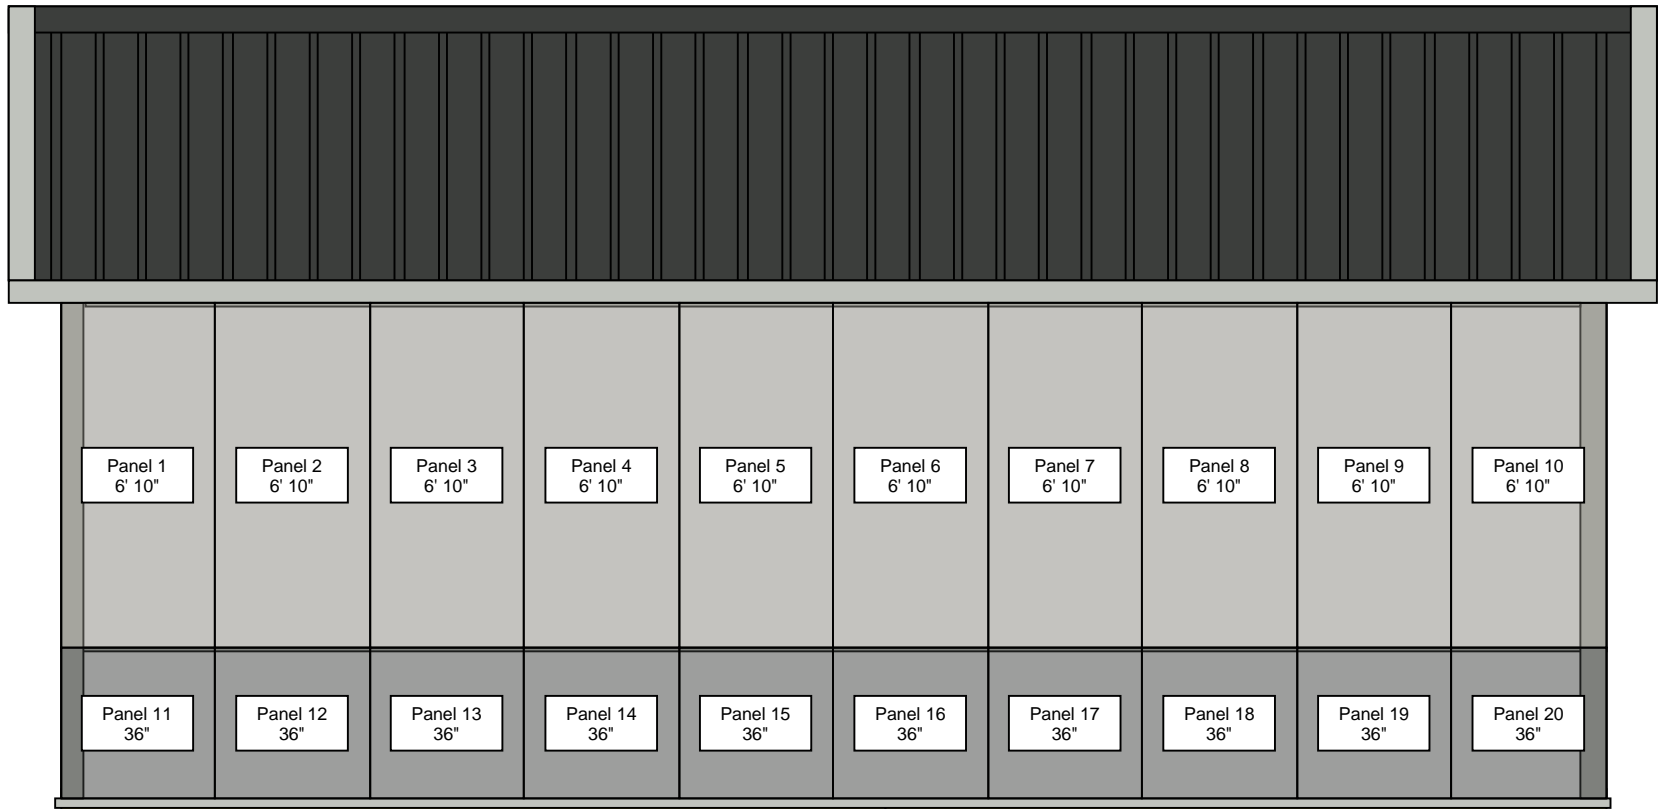

GABLE SIDE 2 STEEL WALL LAYOUT

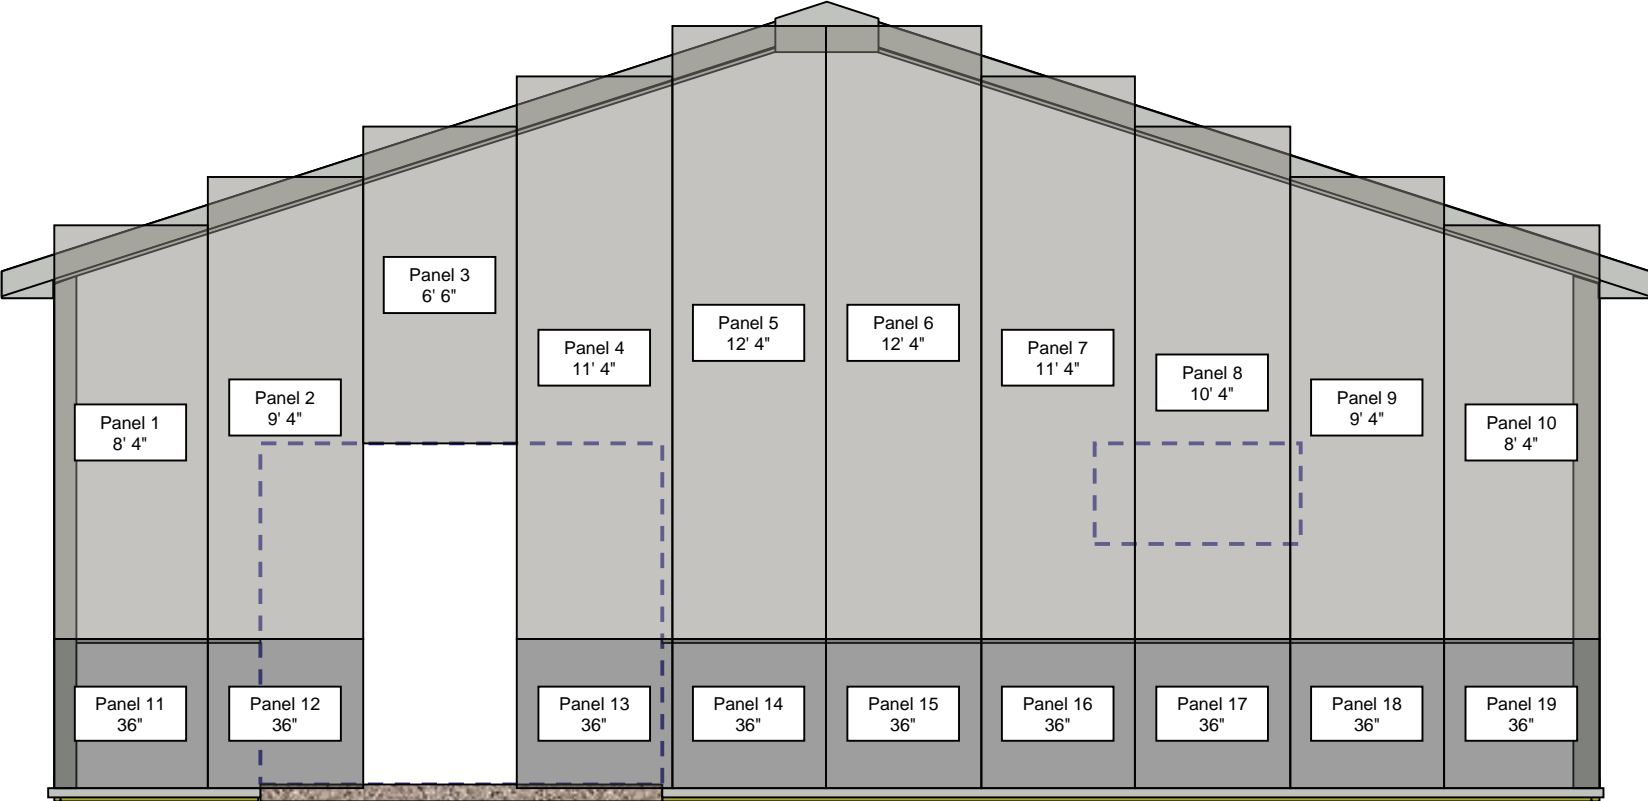

GABLE SIDE 1 STEEL WALL LAYOUT

